

PLAN TOPOGRAFIC

SCARA 1:1000

Teritoriul administrativ: Vanatori
Cod SIRSUP: 120263
Adresa: Loc. Vanatori, Jud. Mures


Nume beneficiar: CNAIR prin DRDP BRASOV
Localitatea: Brasov
Judetul: Brasov

INVENTAR DE COORDONATE					
Sistem de proiectie STEREO '70					
Pct.	Nord (m)	Est (m)	Pct.	Nord (m)	Est (m)
1016	527717,538	494653,630	1005	527776,300	494761,360
1015	527718,650	494658,220	1004	527778,110	494748,550
1014	527723,010	494676,200	1003	527768,340	494738,570
1013	527722,022	494695,740	1002	527761,050	494729,930
1012	527720,224	494704,925	1001	527752,360	494716,220
1011	527721,950	494711,190	1000	527739,780	494692,340
1010	527727,020	494724,760	1020	527730,200	494671,810
1009	527739,480	494751,670	1019	527724,000	494657,920
1008	527749,890	494771,980	1018	527718,891	494650,705
1007	527758,980	494791,670	1017	527718,255	494651,130
1006	527772,200	494771,620			

S1-suprafata afectata de investitie 3000 mp

INVENTAR DE COORDONATE					
Sistem de proiectie STEREO '70					
Pct.	Nord (m)	Est (m)	Pct.	Nord (m)	Est (m)
1033	527787,010	494811,350	1025	527862,280	494871,670
1032	527785,080	494814,360	1024	527855,540	494862,590
1031	527795,990	494822,960	1023	527844,390	494846,870
1030	527824,320	494846,820	1022	527828,890	494821,820
1029	527843,130	494863,030	1021	527817,770	494799,930
1028	527858,140	494875,680	1036	527805,030	494774,520
1027	527878,330	494892,680	1035	527799,240	494789,850
1026	527880,040	494890,230	1034	527790,960	494804,820

S2-suprafata afectata de investitie 2200 mp

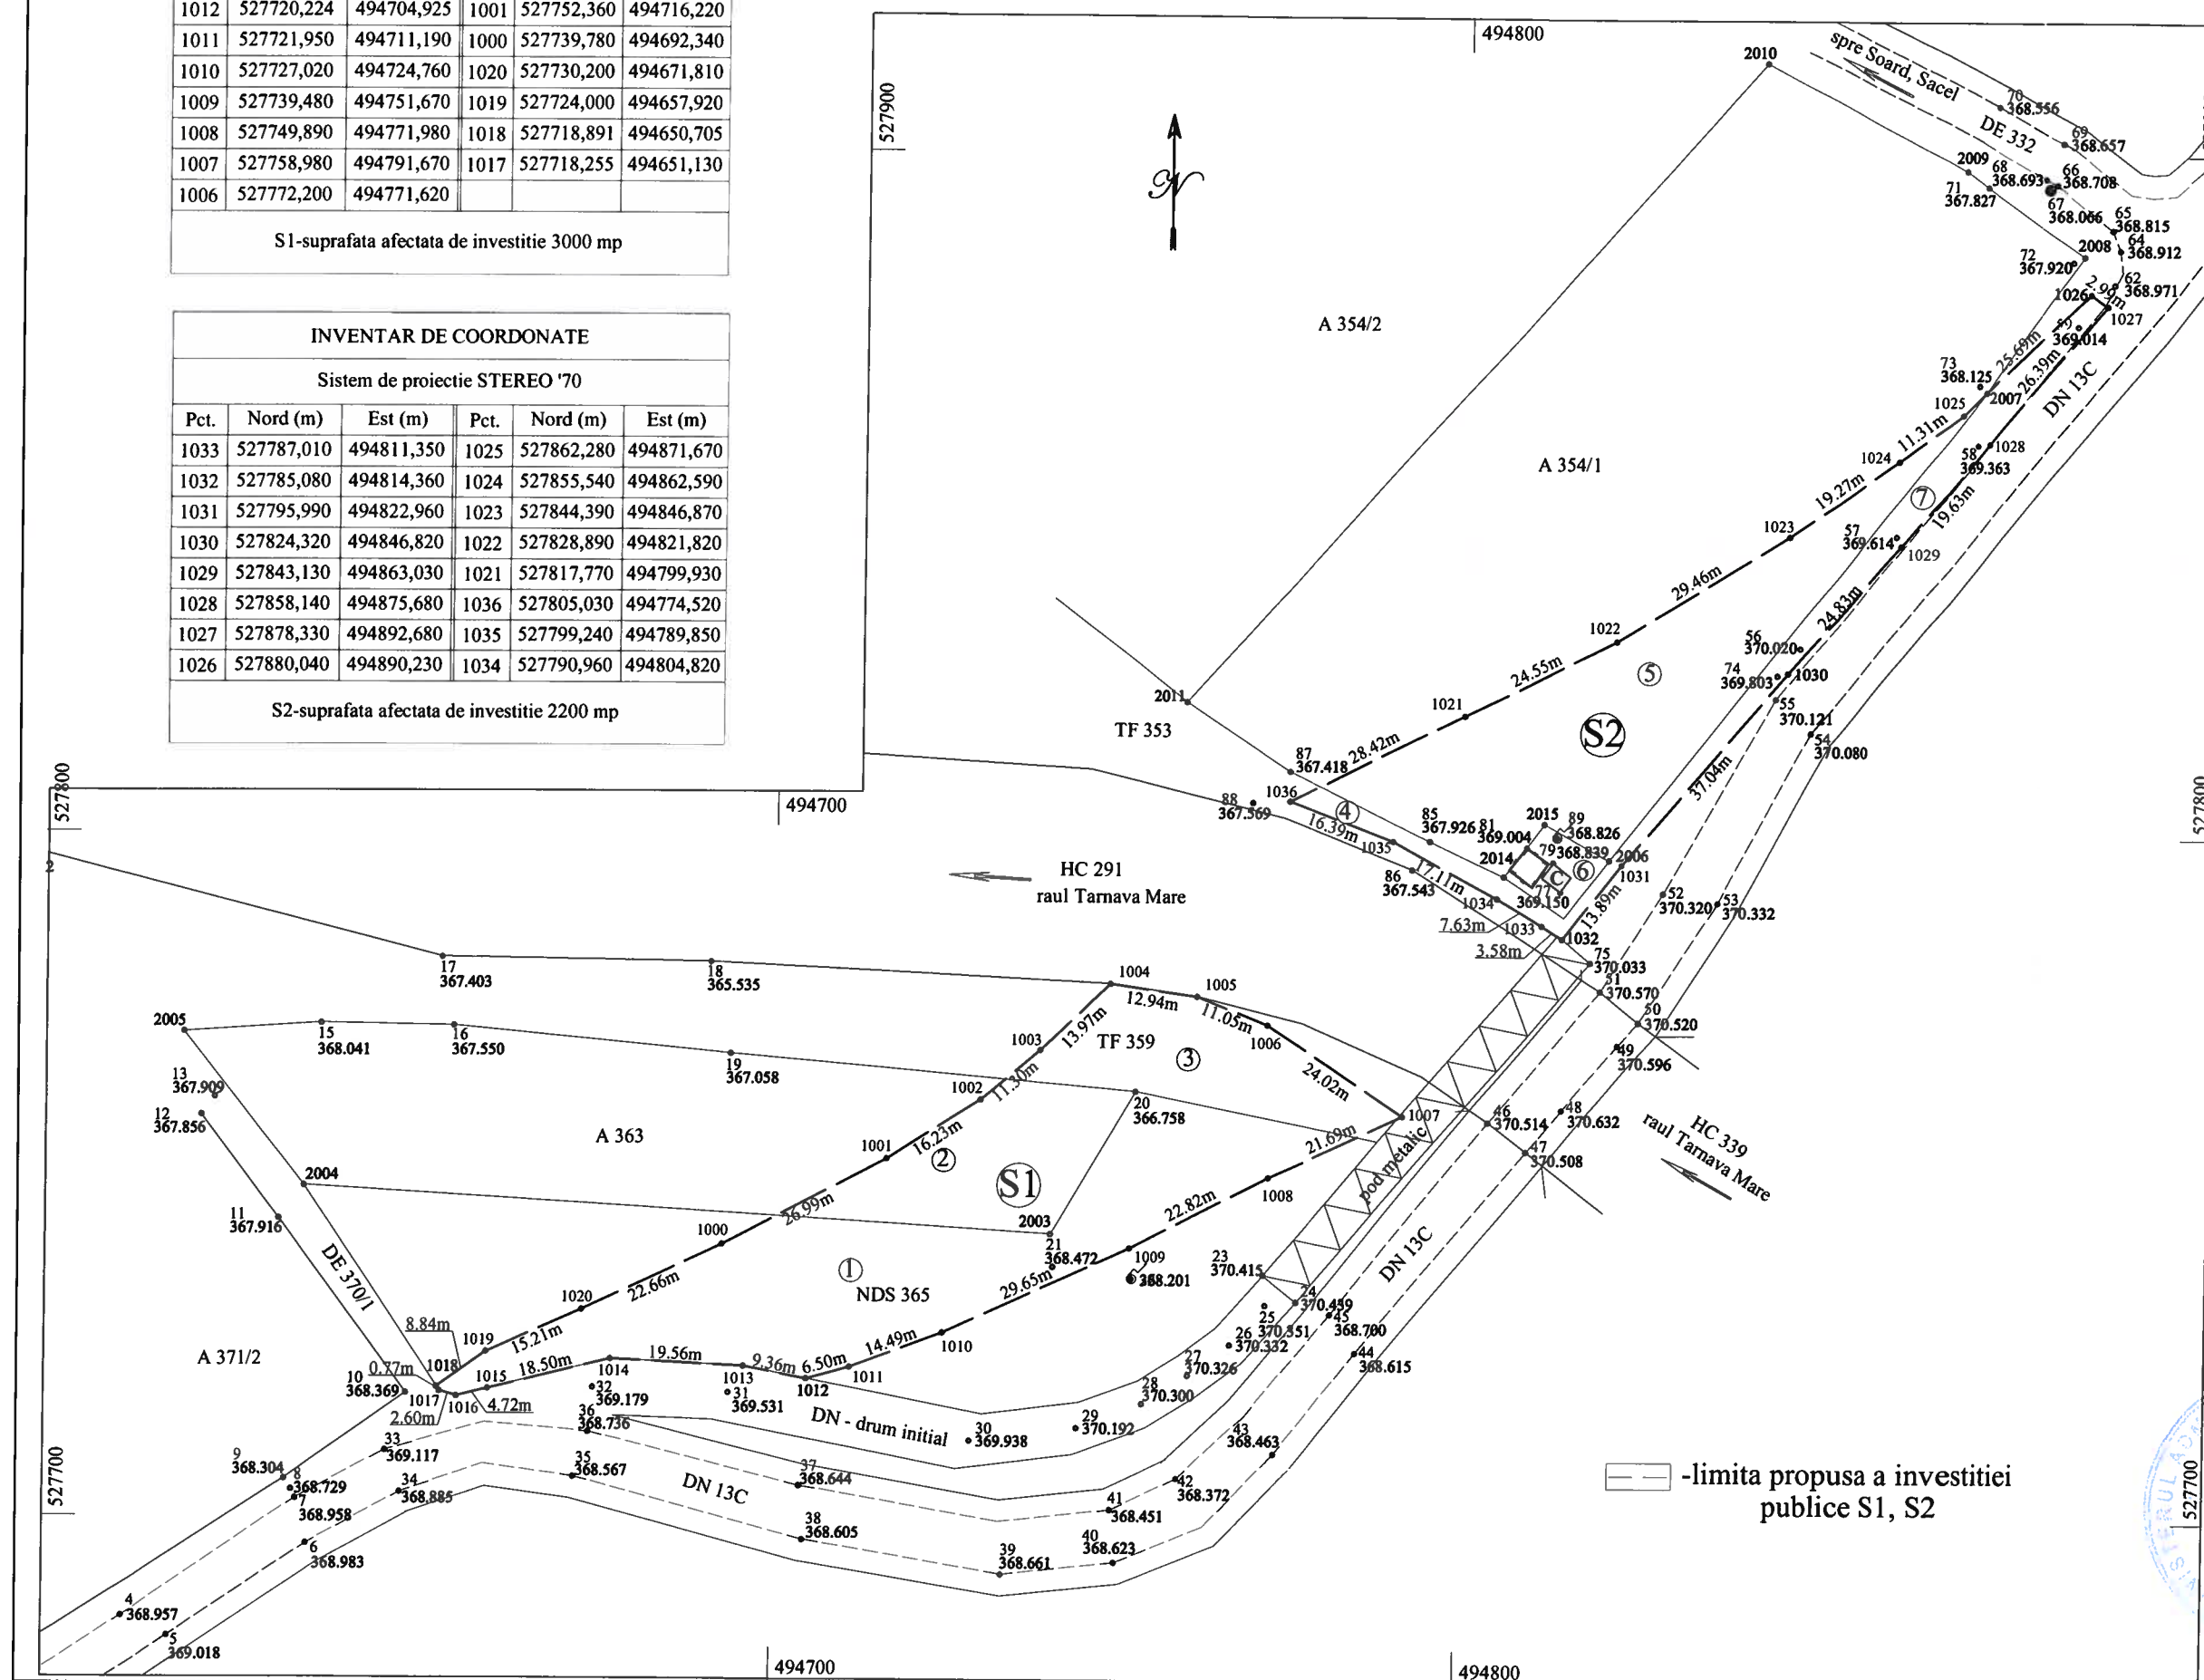

SE CERTIFICA AMPLASAMENTUL
INVESTITIEI PROPUSE
DRDP BRASOV

CERTIFIC AMPLASAMENTUL
PROIECT
DIERCTOR CENTRAL REGIONAL
ING. ROMANA STANCU

2229/ 13 FEB. 2020
Oficiul de Cadastru si Publicitate
Imobiliara Mures
RUS FLORENTIN
consilier cadastru

Intocmit,
ing. Marilena Vilcu

- limita propusa a investitiei
publice S1, S2

